
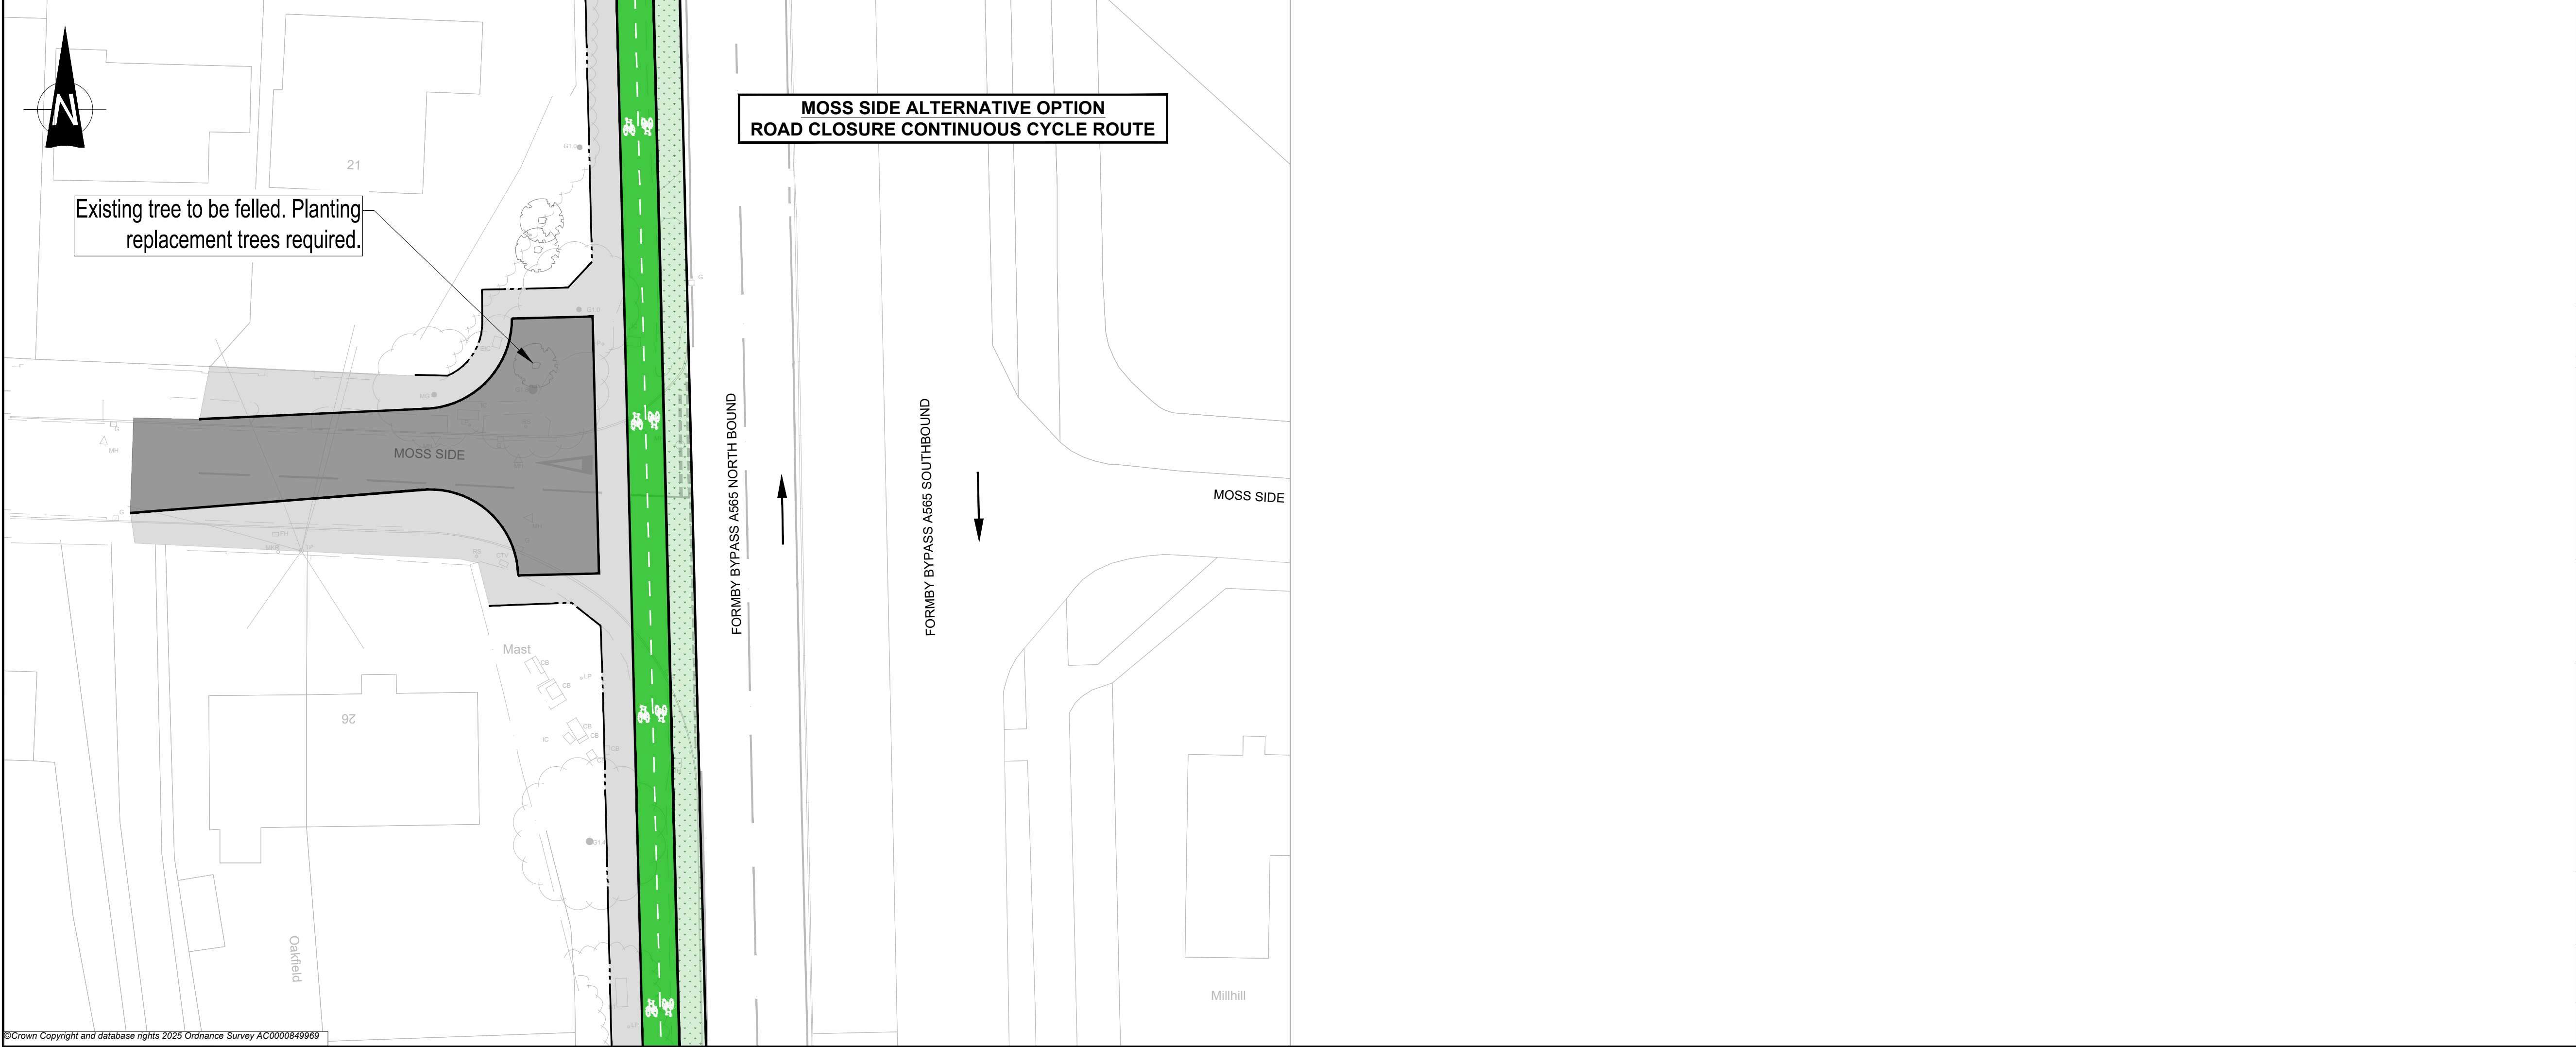


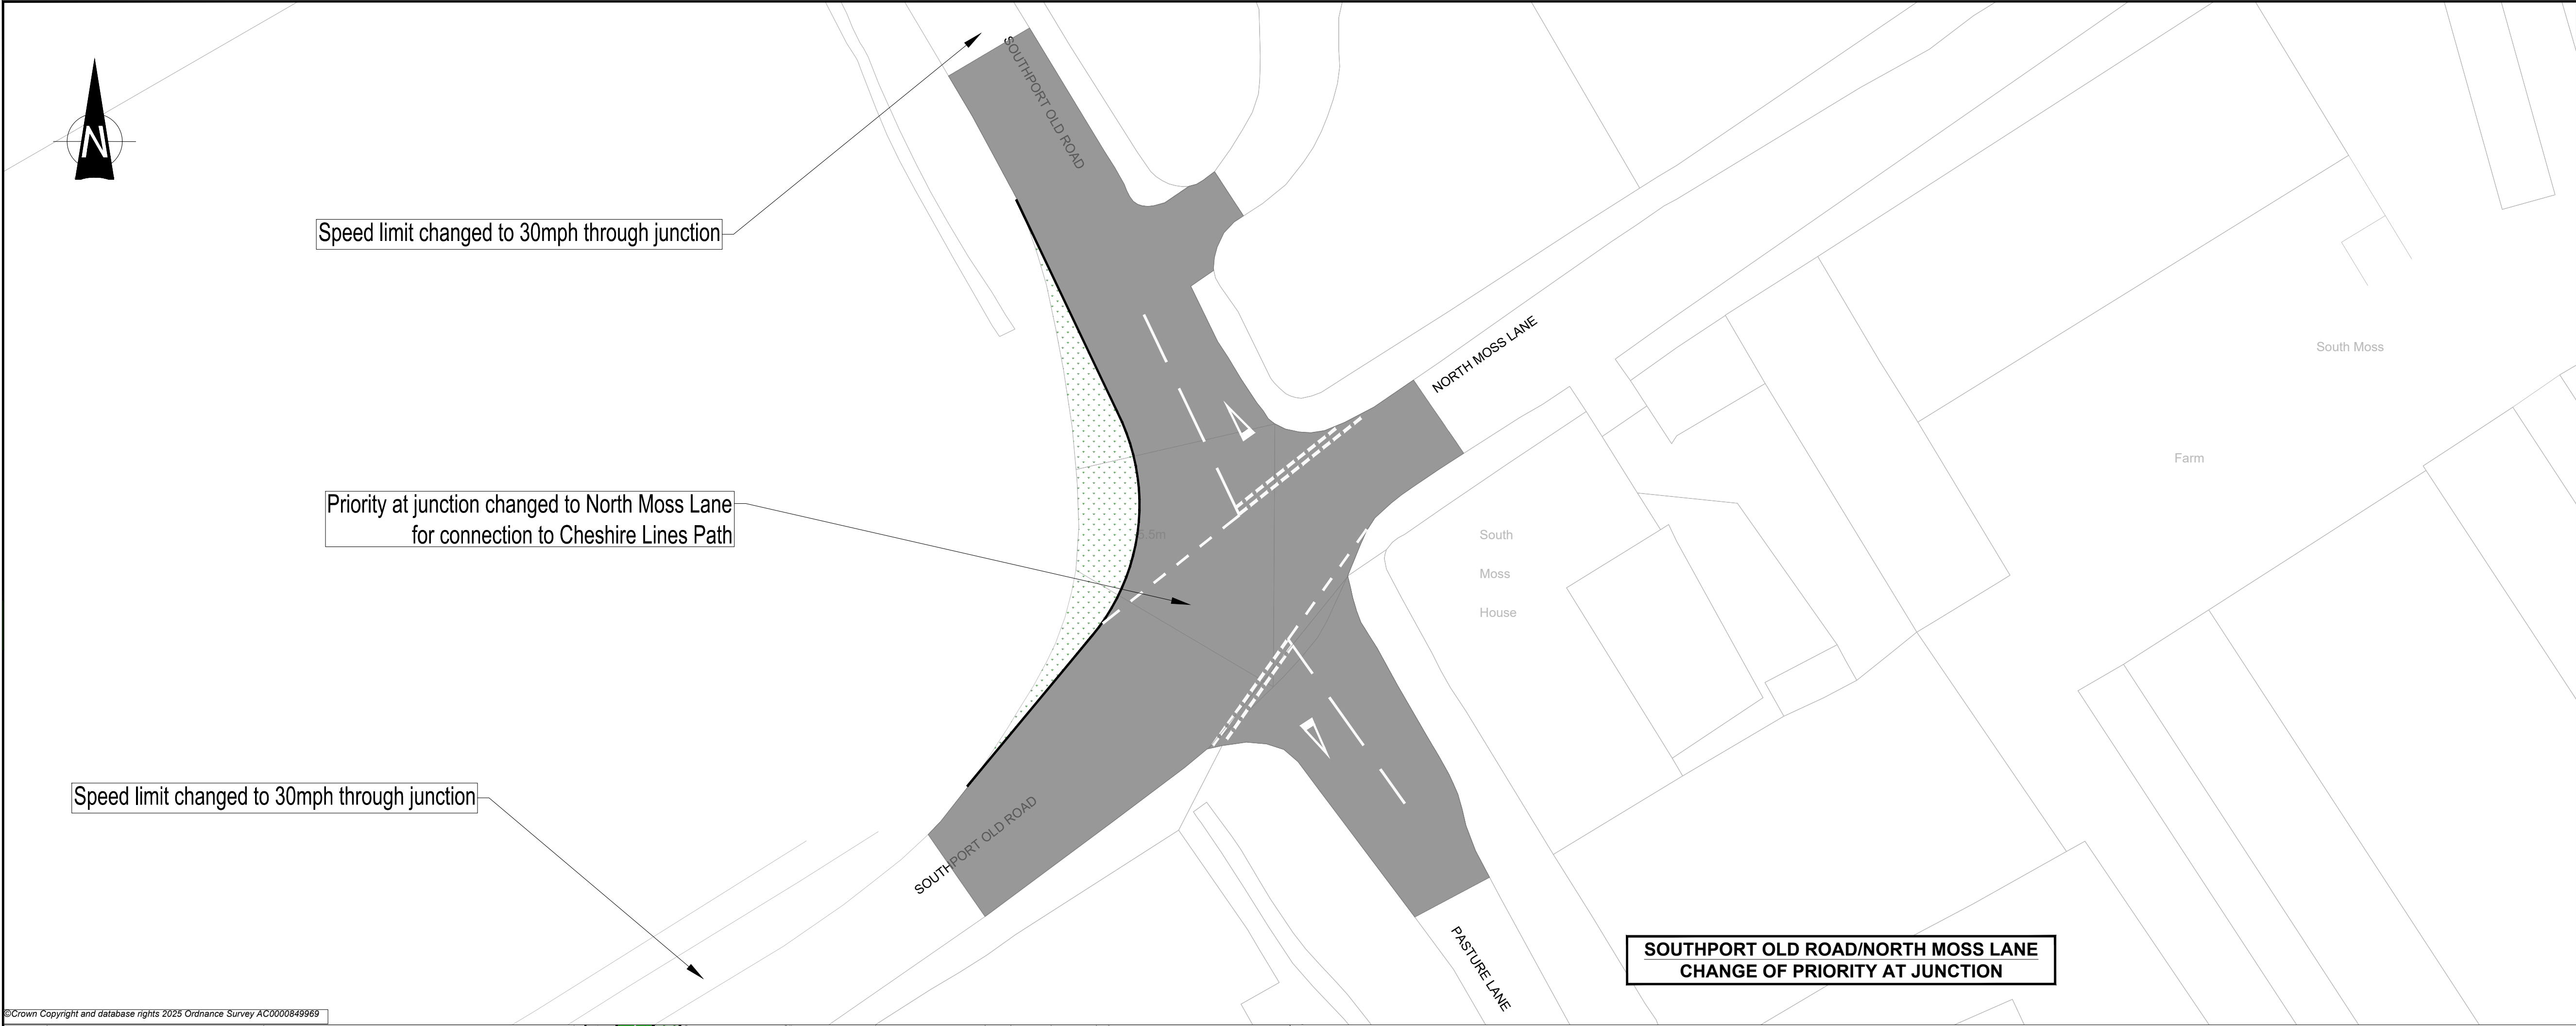

KEY

Proposed carriageway

Proposed footway

Proposed shared footway/cycleway

Proposed cycleway

Proposed kerb

Proposed tactile paving

Proposed warning paving

Grass verge

DO NOT SCALE

P02	17/06/2026	GO	KEY AMENDED	GO	MB
P01	17/06/2026	GO	FIRST ISSUE	GO	MB
REV	DATE	BY	DESCRIPTION	CHKD	APP

DRAWING STATUS: S2 - FOR INFORMATION

wsp

1st Floor Exchange Station, Tithebarn Street, Liverpool. L2 2QP

CLIENT:

Sefton Council

DESIGNER:

wsp

SITE/PROJECT: A565 FORMBY BYPASS CYCLEWAY SOUTHPORT ROAD

TITLE: SOUTHPORT OLD ROAD / MOSS SIDE OVERVIEW PLAN SHEET 1 OF 1

SCALE @ A1: 1:250

CHECKED: GO

APPROVED: HS

PROJECT NO: 0028248.5573

DESIGNED: GO

DRAWN: GO

DATE: June 26

DRAWING No: 0028248.5573-WSP-HGN-DR-CH-0109

REV: P02

© WSP UK Ltd