
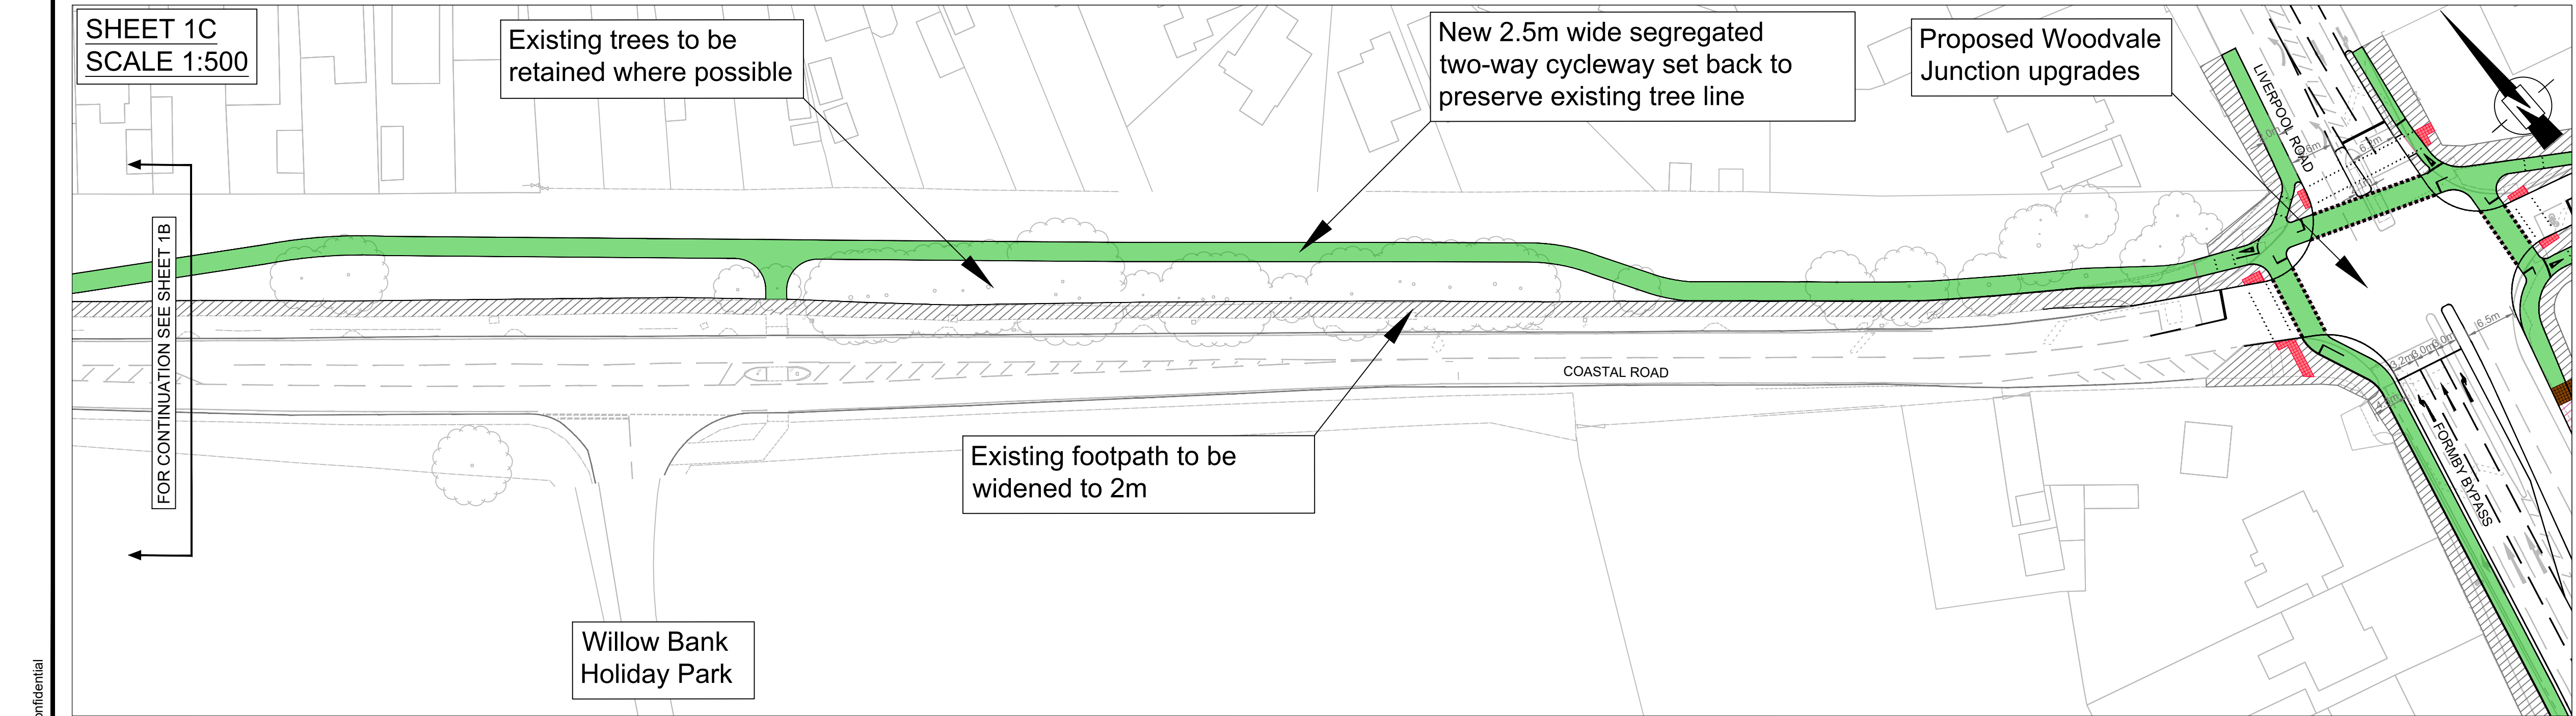
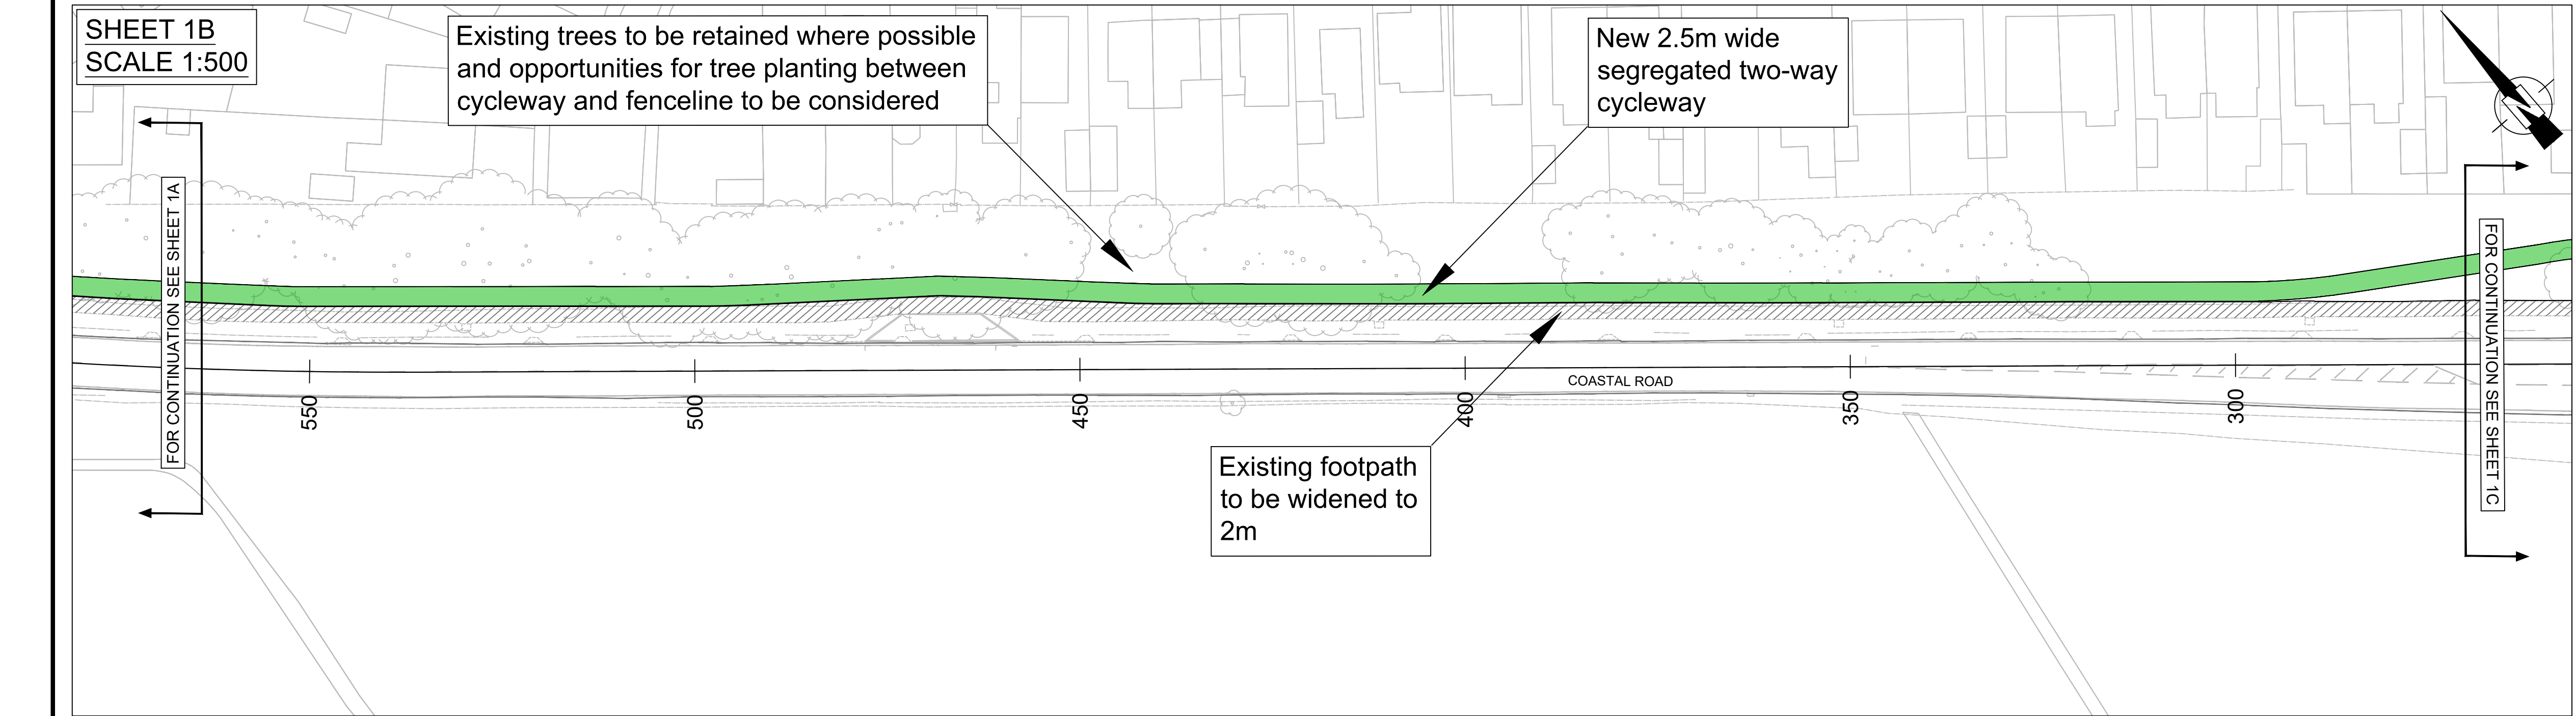


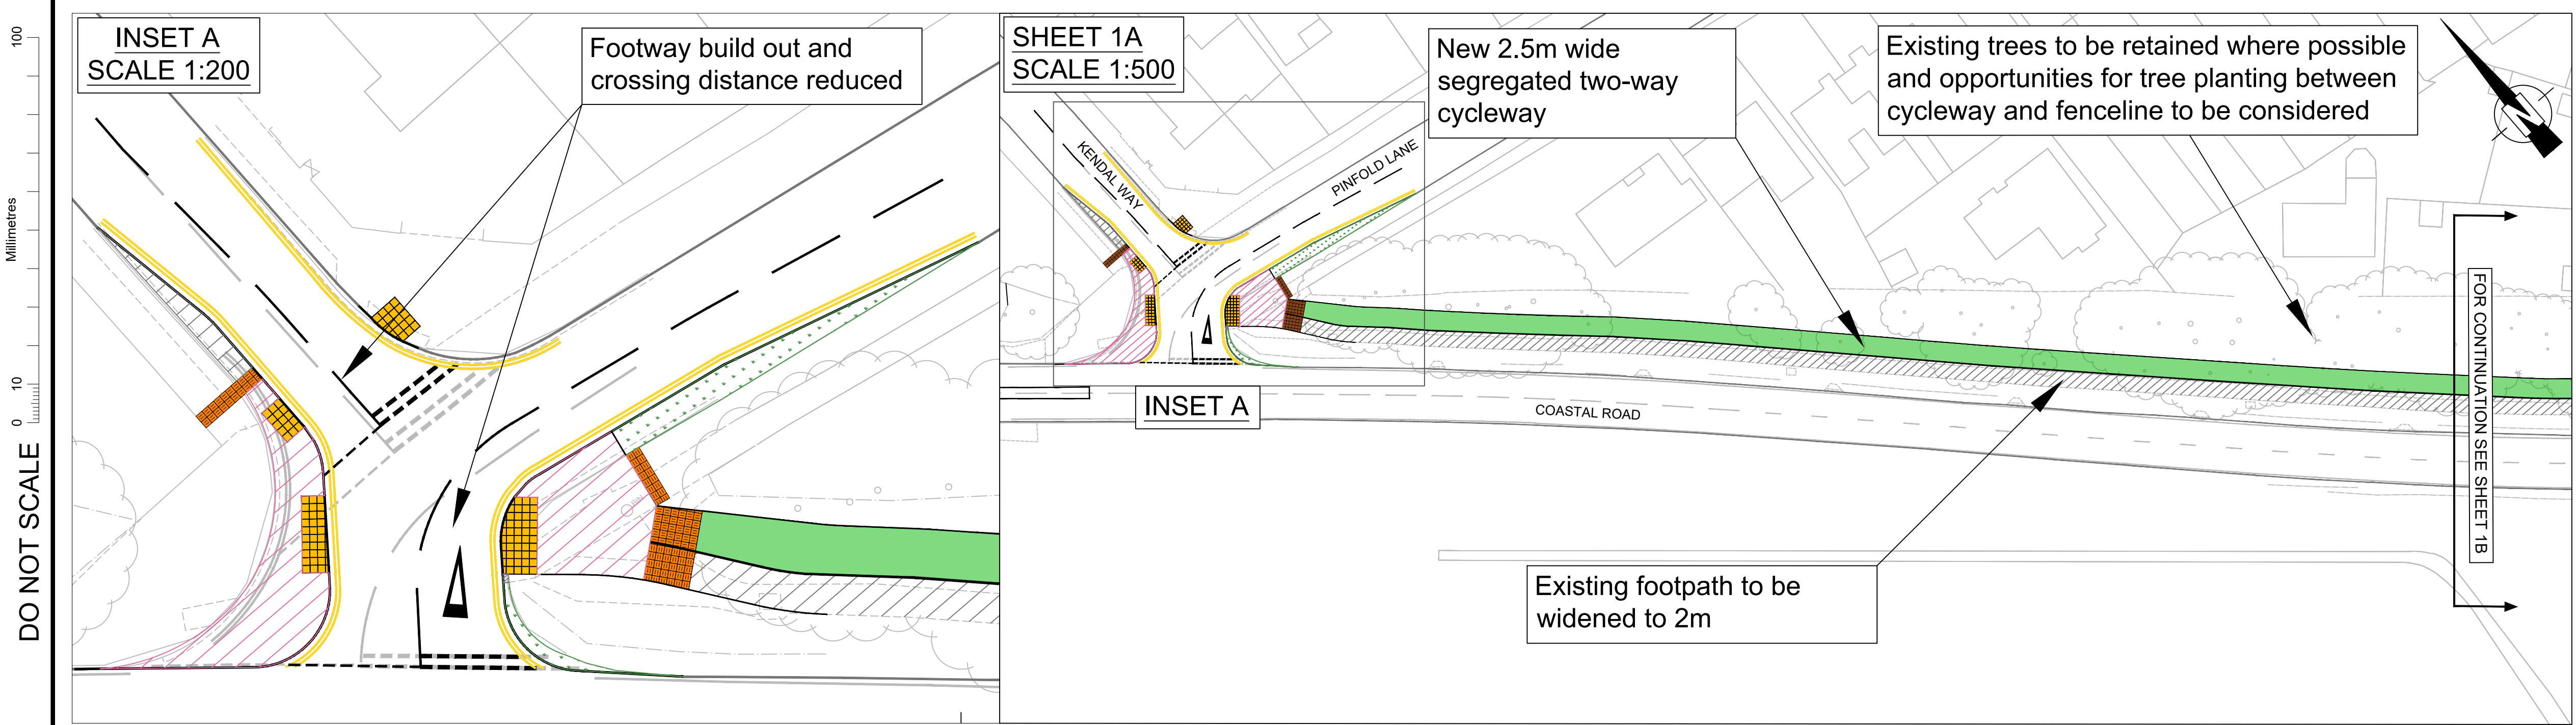


NOTES:

1. All dimensions are in metres unless stated otherwise.
2. Proposed road markings are for indicative purposes only.
3. Background mapping used based on OS with inserted local topographical survey provided by Sefton Council.
4. For more details on the proposed Woodvale Junction upgrades, refer to drawing Woodvale Junction Overview Plan drawing.

KEY:

- Proposed kerb
- Proposed cycleway
- Proposed footway
- Proposed shared footway/cycleway
- Proposed tactile paving slabs
- Grass verge

DRAFT

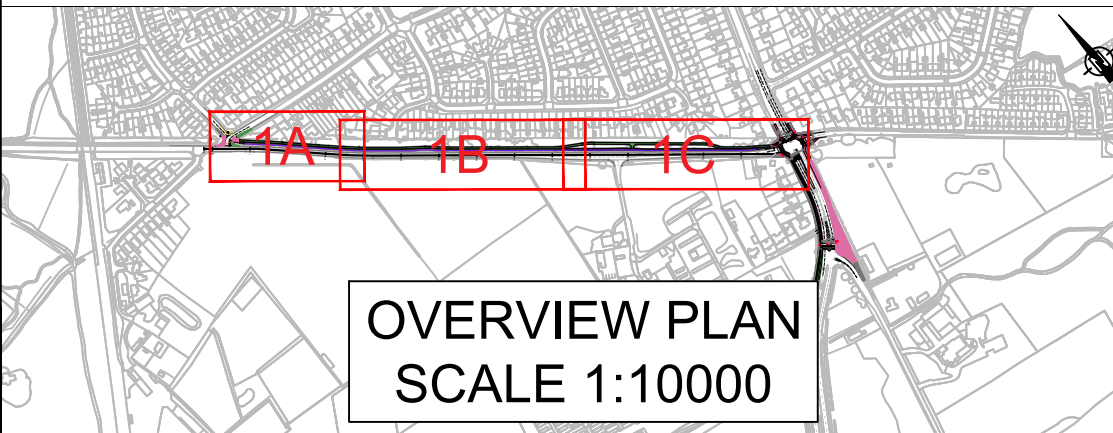

Rev.	Date	Description	By	Eng' Chk	Disc' Chk	App'd
P04	08/07/26	Road markings amended at Pinfold Lane/Coastal Road junction	GO	MH		MB
P03	18/06/26	Shared footway/cycleway and verge added	GO	MH		MB
P02	23/01/24	Revised in line with comments from Client	LG	DDN		
P01	20/10/23	First Issue	NH	DDN		PK

Suitability	For Information	Status	P04
-------------	-----------------	--------	-----

Client

Sefton Council

Designer

WSP

Project Title

70114038 - A565 Woodvale Junction Improvements

Drawing Title

COASTAL ROAD
WALKING AND CYCLING ROUTE IMPROVEMENTS
GENERAL ARRANGEMENT PLAN

Scale	Drawn	Eng. Check	Approved	Authorised
AS SHOWN	LG	DDN	---	---
Original Size	Date	Date	Date	Date
A1	23/01/24	23/01/24	---	---

Drawing Reference	Revision
240123-WSP-Coastal Road W&C GA	P04