


KEY:

- Existing topographical features
- A59 Phase 1 kerb alignment
- Proposed kerb alignment
- Proposed cycle track
- Proposed footway
- Proposed carriageway
- Proposed shared-use area
- Proposed dropped kerb

**Option A:
Entry into
Residential
Service Roads
One Way from
A59**

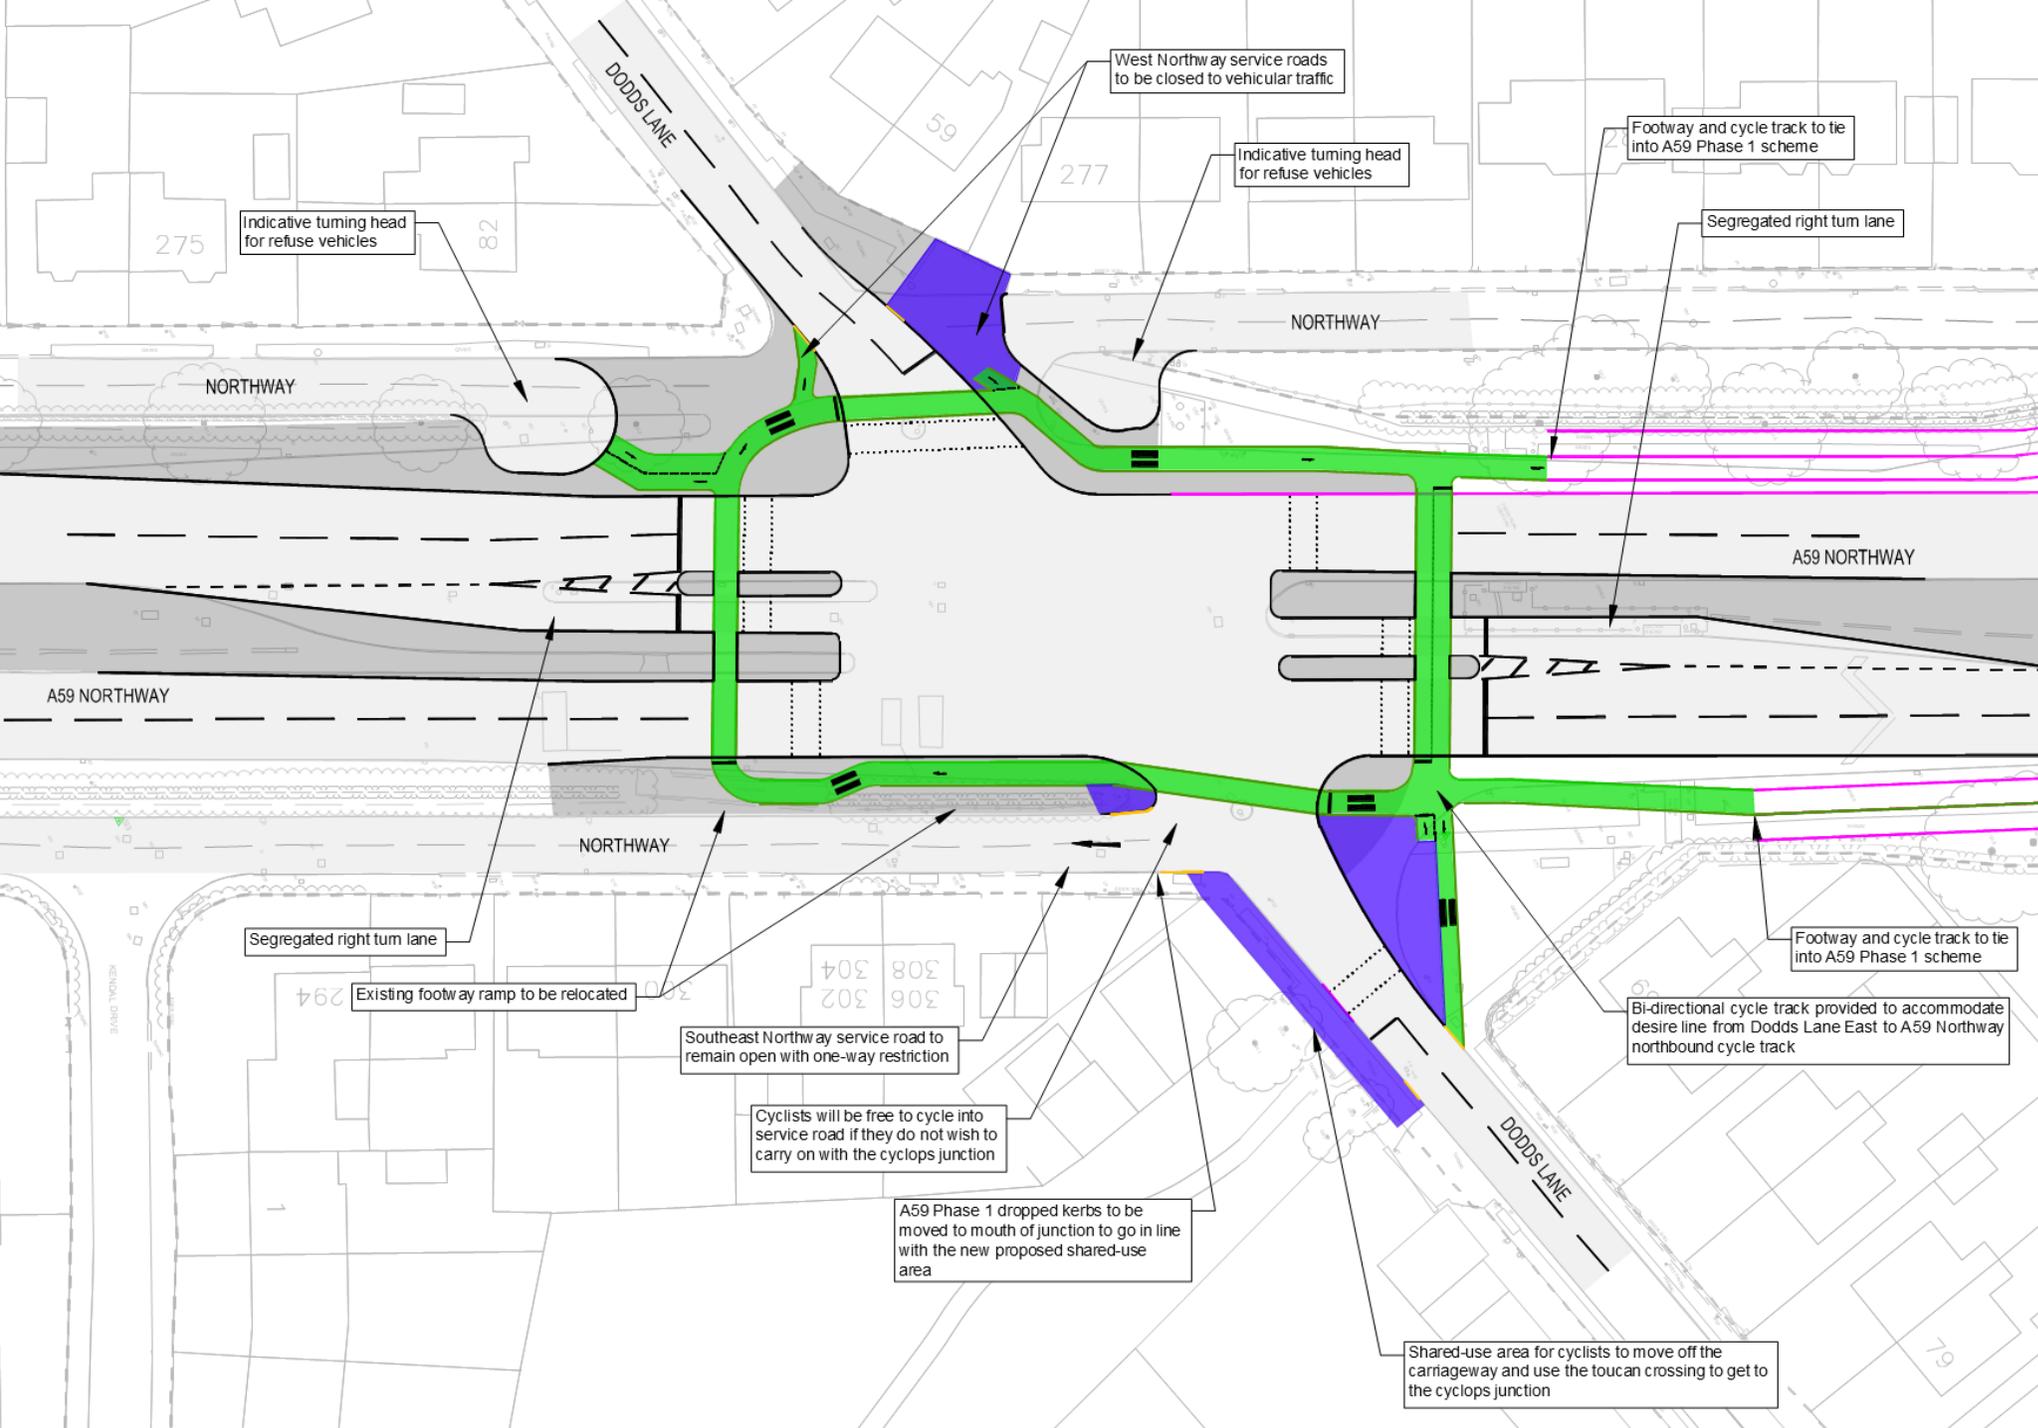

KEY:

-  Existing topographical features
-  A59 Phase 1 kerb alignment
-  Proposed kerb alignment
-  Proposed cycle track
-  Proposed footway
-  Proposed carriageway
-  Proposed shared-use area
-  Proposed dropped kerb

**Option B:
Entry into
Residential
Service Roads
closed to
traffic from
A59**