


- LAND & BOUNDARY KEY:**
- - - EXISTING HIGHWAY BOUNDARY
  - - - PROPOSED HIGHWAY BOUNDARY
- SURFACE FINISHES KEY:**
- RE-SURFACED CARRIAGEWAY
  - PROPOSED CARRIAGEWAY CONSTRUCTION
  - RE-SURFACED OR NEW FOOTWAY
  - NEW SEGREGATED CYCLEWAY
  - EXISTING CARRIAGEWAY

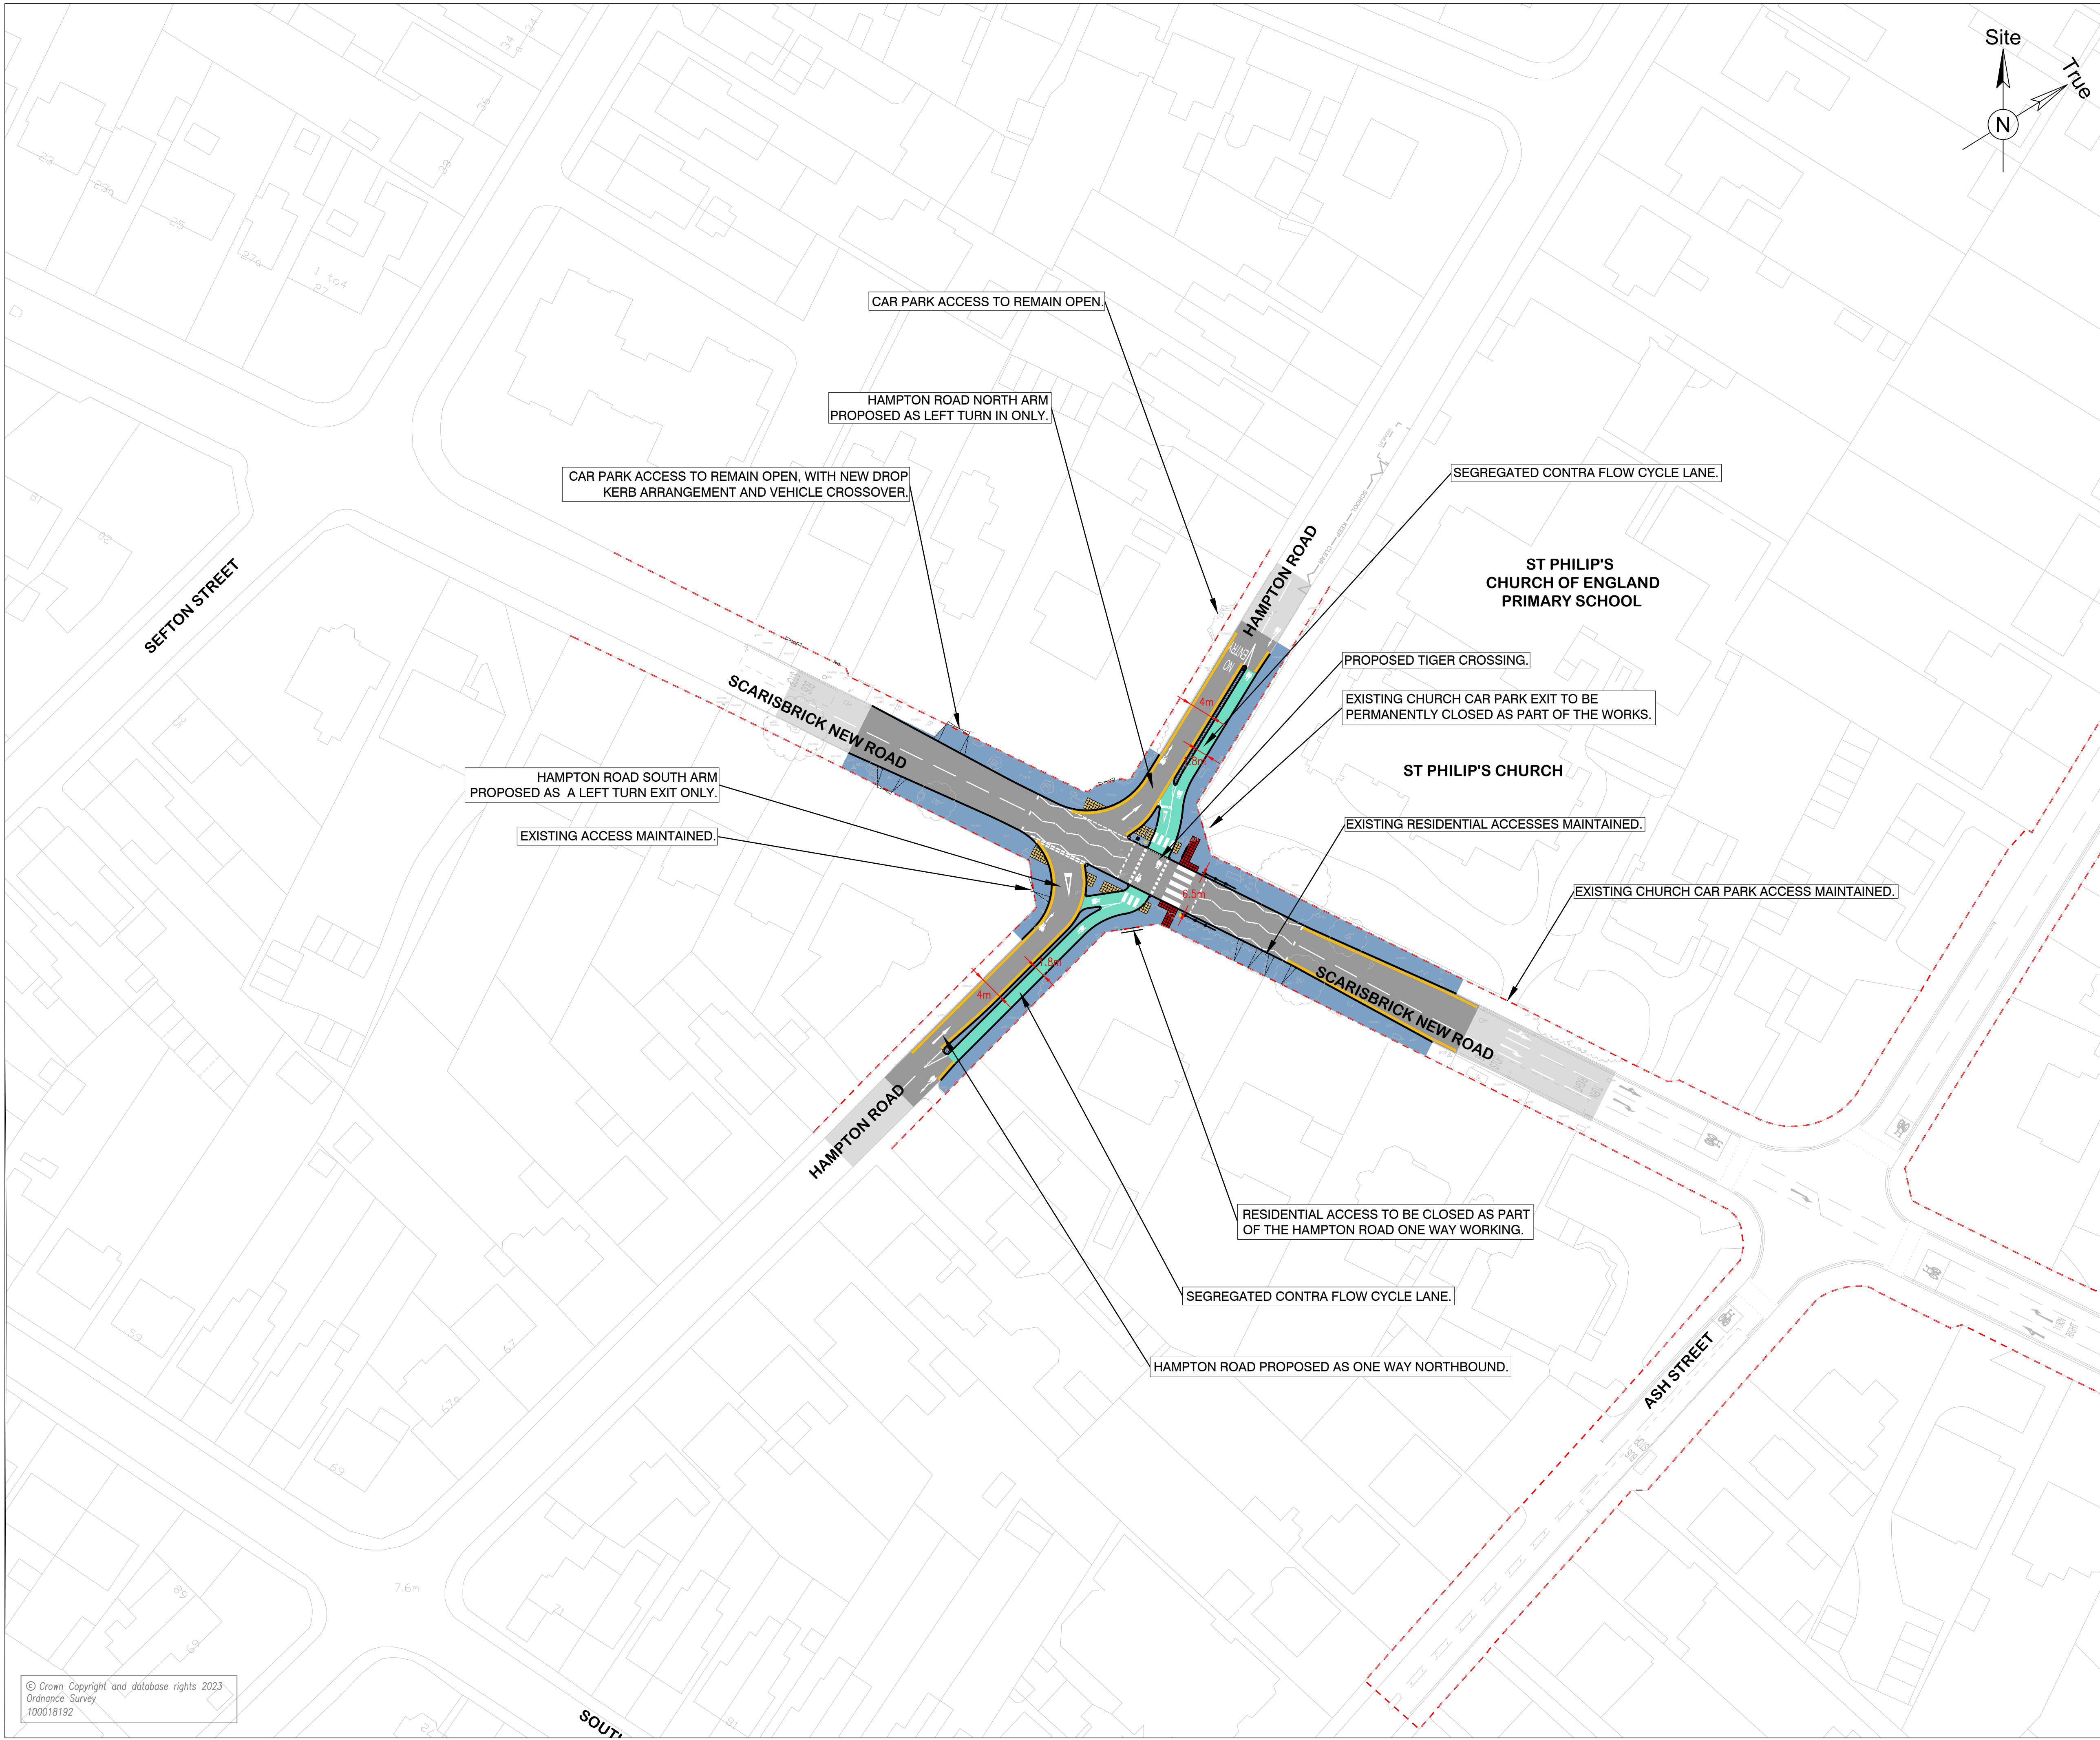

|   |                   |          |       |          |
|---|-------------------|----------|-------|----------|
| P02   | SEFTON AMENDMENTS | 13/07/23 | DS    | CC       |
| P01   | FOR CONSULTATION  | 03/05/23 | DS    | CC       |
| Rev   | Description       | Date     | Drawn | Approved |
| <br>Magdalen House, 30 Trinity Road, Bootle, Merseyside, L20 3NJ<br>Tel: 0151 934 2000                    |                   |          |       |          |
| <b>FOR CONSULTATION</b>   |                   |          |       |          |
| Scheme<br><b>SOUTHPORT EASTERN ACCESS (SEA)</b><br>DETAILED DESIGN  |                   |          |       |          |
| Drawing Title<br><b>HAMPTON COURT TIGER CROSSING</b><br><b>GENERAL ARRANGEMENT</b><br><b>CONSULTATION</b> |                   |          |       |          |
| Directory   |                   |          |       |          |
| Designed  | DS                | Drawn    | DS    | Checked  |
|   |                   |          |       | CC       |
|   |                   |          |       | Date     |
|   |                   |          |       | 03/05/23 |
| Drawing No.   |                   |          |       |          |
| SEA/CON/HRTC/01   |                   | Rev      |       | Scale    |
|   |                   | P02      |       | 1:500    |

© Crown Copyright and database rights 2023  
 Ordnance Survey  
 100018192