



File name C:\Users\JUKD008\WSP\0365\UK022485493 - LTDs - PHASE 2 PRELIMINARY DESIGN - THE PROMENADE, SOUTHPORT - 002 PRELIM. DESIGN STAGE003. DESIGN\LANDSCAPE_ARCHITECT DESIGN\PRELIM DESIGN\CAD MODELS\DWG0022485493.WSP-XX-XX-M2-0001 - SOUTHPORT MODEL.DWG, printed on 07 November 2025 09:59:11, by Common, Jamie

This drawing may contain: Ordnance Survey data © Crown copyright and database right 2025.

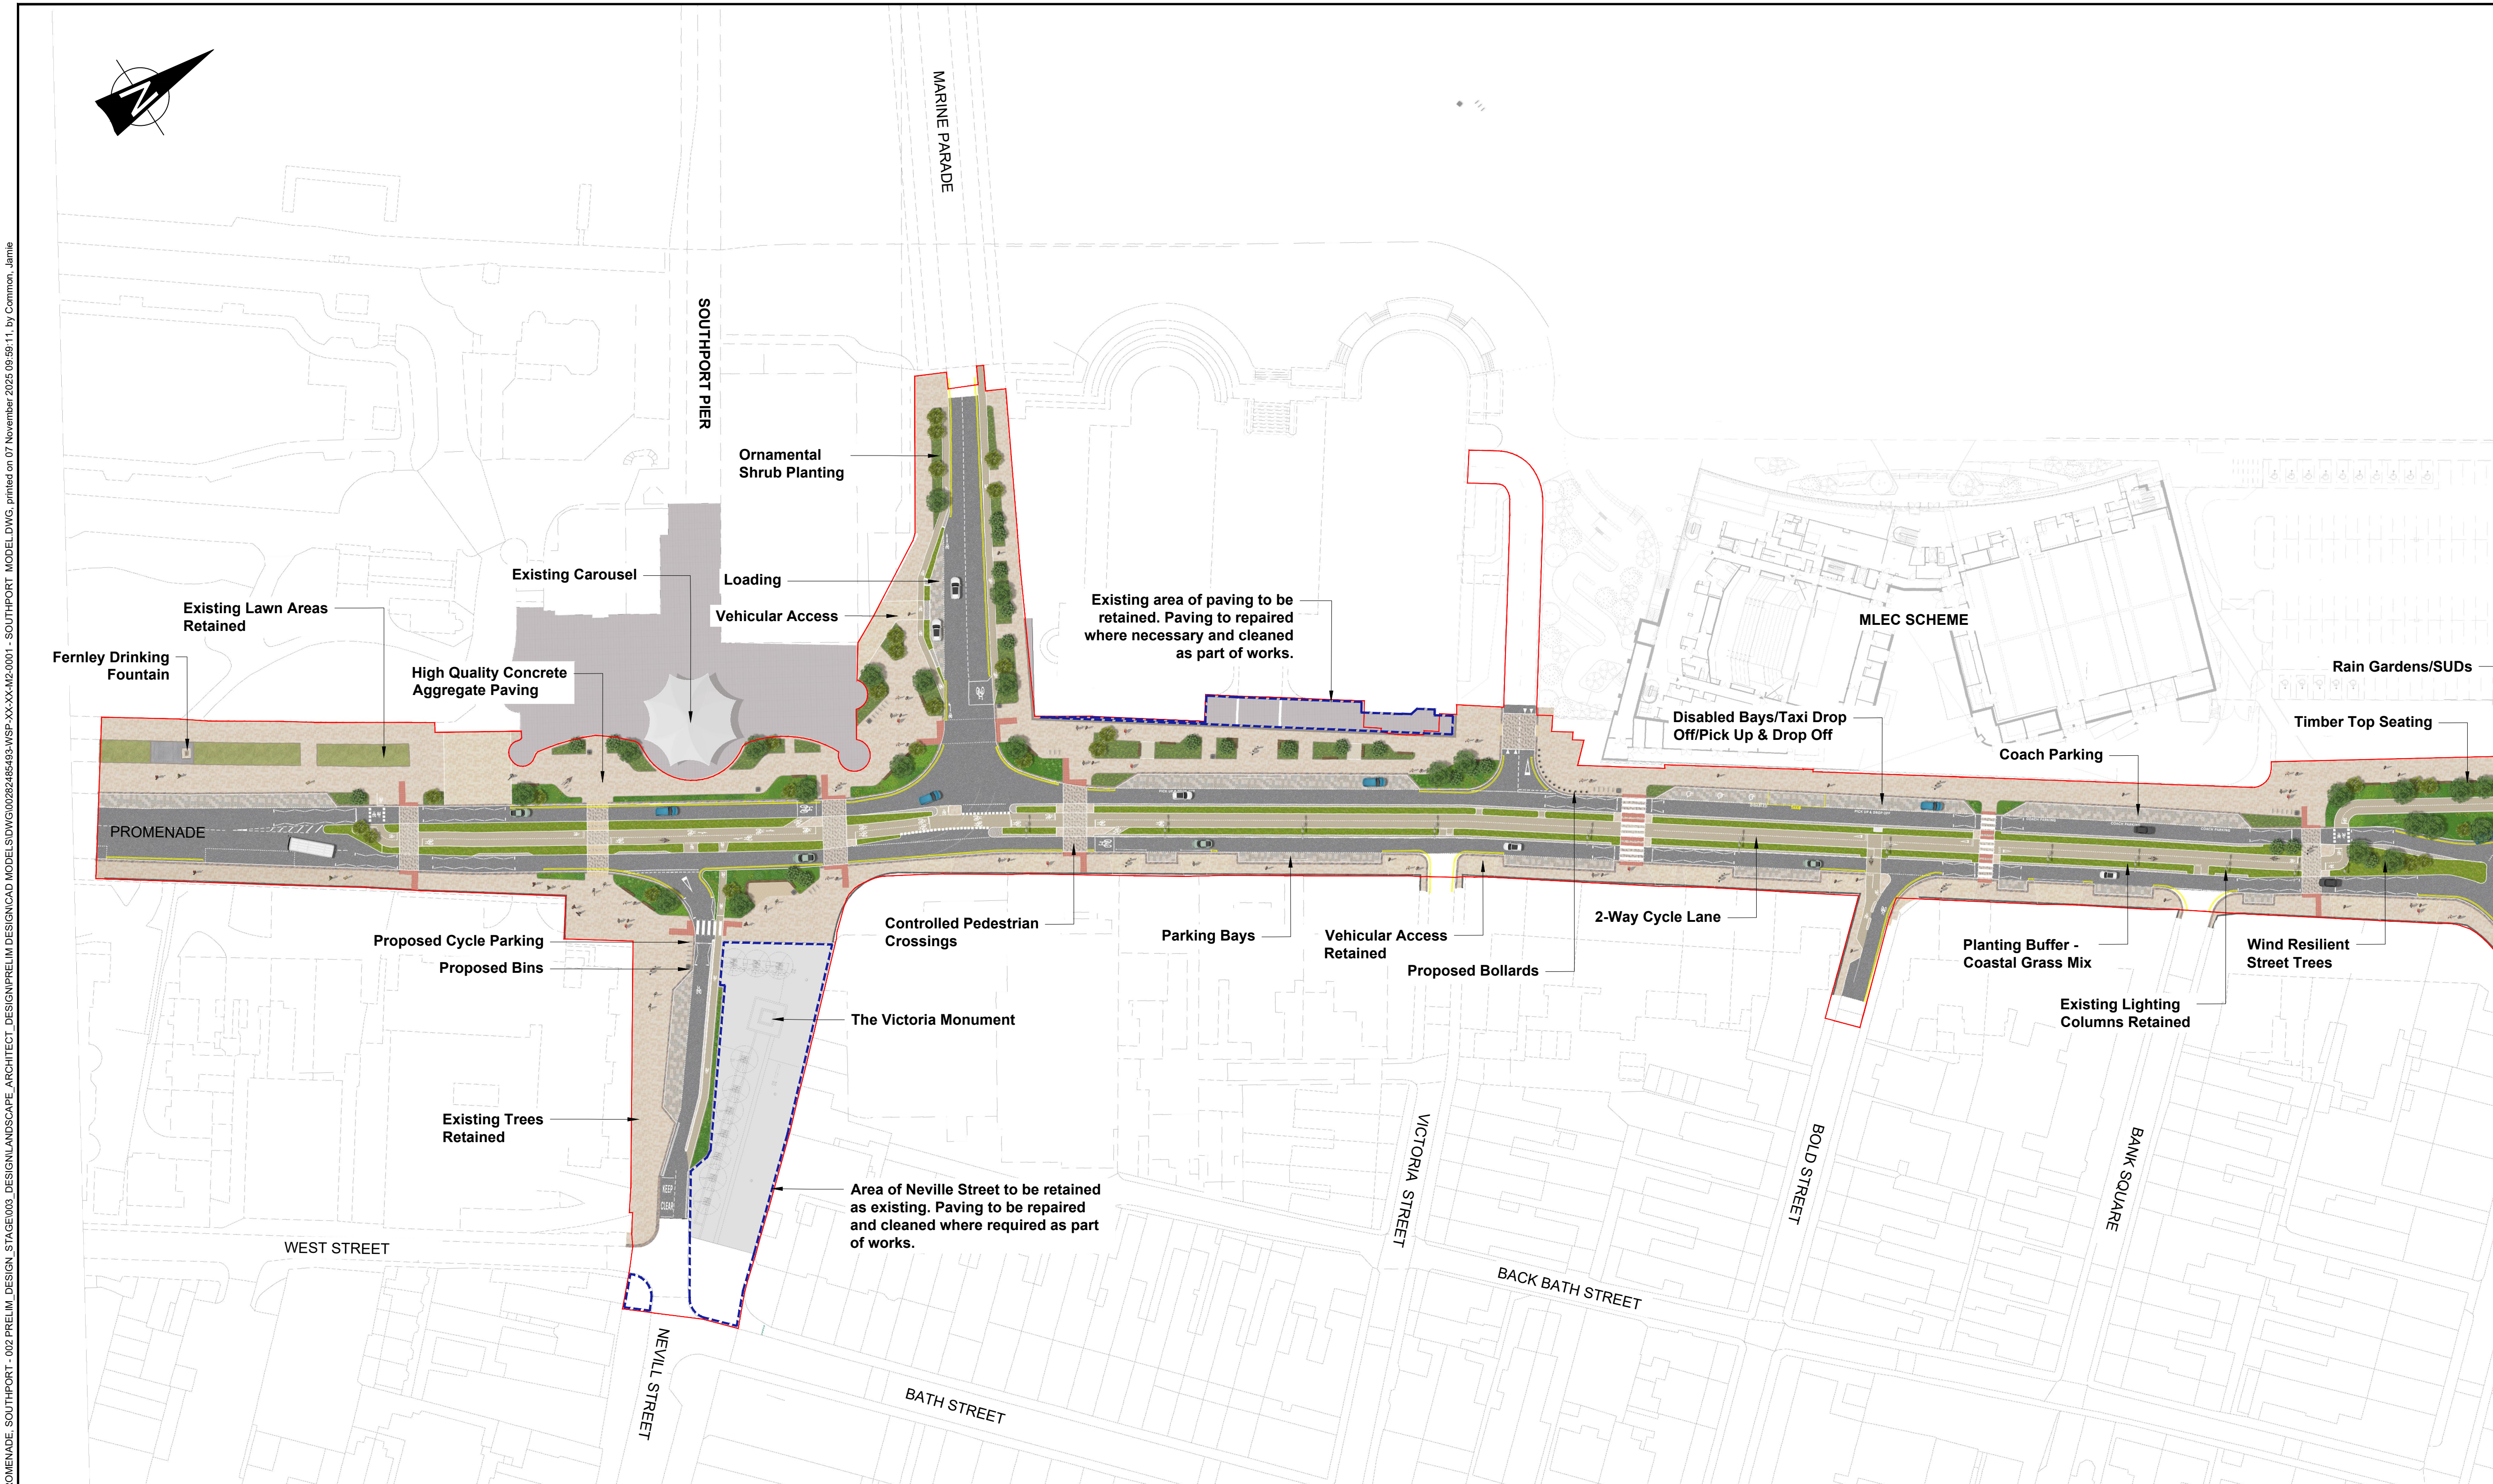

KEY:

- Redline Boundary
- Areas of Existing to be Retained

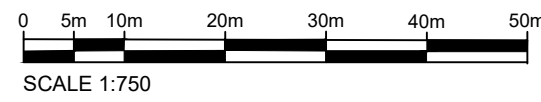

DO NOT SCALE

NOTES:

- Do not scale from this drawing.
- Tree locations indicative, to be finalized upon receipt of GPR survey.
- Drawing information has been coordinated with the latest topographical survey information - supplied by Sefton Council.
- All dimensions are in millimetres unless otherwise stated.
- To be read in conjunction with Landscape Supporting Information Document 00282485493_WSP_XX_XX_RP_LA_0001_Southport PR_Prelims Design Report.
- To be read in conjunction with indicative construction details
- All proposed surface finishes to be approved by Sefton Council.
- Reference drawings:-

00282485493-WSP-HGN-DR-CH_0100 Overview.

00282485493-WSP-HGN-DR-CH_0101-0102 G.A.

00282485493-WSP-HGN-DR-CH_0110 Alignment

00282485493-WSP-HDR-DR-CH_0501-0502 Drainage

00282485493-WSP-HSL-DR-TS_1201-1203 Traffic Signals

P01	07/11/25	JY	Draft Issue for comment	JC	AF
REV	DATE	BY	DESCRIPTION	CHK	APP

DRAWING STATUS:	S2 - FOR INFORMATION
-----------------	----------------------

wsp

No 8 First Street, Manchester, M15 4RP, UK
T+ 44 (0) 161 200 5000
wsp.com

CLIENT:	Sefton Council
---------	----------------

ARCHITECT:	WSP
------------	-----

SITE/PROJECT:	SOUTHPORT PUBLIC REALM PHASE 2 - SOUTHPORT PROMENADE
---------------	---

TITLE:	LANDSCAPE GENERAL ARRANGEMENT - RENDERED PLAN
--------	--

SCALE @ A1:	CHECKED:	APPROVED:
1:750	JC	AF

PROJECT NO:	DESIGNED:	DRAWN:	DATE:
00282485493	JC	JY	November 25

DRAWING No:	REV:
00282485493-WSP-ELS-DR-LA_3002	P01

© WSP UK Ltd
